

CHATHAM COUNTY PURCHASING & CONTRACTING DEPARTMENT

ADDENDUM NO. 1 TO 12-0125-4

**FOR: HUNT DRIVE BRIDGE REPLACEMENT AND FAYE DRIVE BRIDGE
REPLACEMENT**

**PLEASE SEE THE FOLLOWING FOR ADDITIONS, CLARIFICATIONS AND/OR
CHANGES:**

- 1. SEE ATTACHED (1) *REVISED* PLAN SHEET FOR : *PLAN ELEVATION - HUNT
DRIVE OVER MOON RIVER TRIBUTARY - CHATHAM COUNTY***
- 2. SEE ATTACHED SHEET (1 sheet) PAGE 4 OF *SPECIAL CONDITIONS* WHICH WAS
OMITTED FROM THE ORIGINAL RELEASE OF THE BID PACKAGE.**
- 3. THE OPENING DATE HAS BEEN EXTENDED TO 2 PM, THURSDAY, JANUARY
29, 2013, DUE TO STAFF NEEDING ADDITIONAL TIME TO RESPOND TO
QUESTIONS RECEIVED. ALL RESPONSES WILL BE PART OF ADDENDUM 2
WHICH WILL BE ISSUED AS SOON AS IT IS PREPARED.**

**THE BID OPENING HAS BEEN EXTENDED TO:
2PM, THURSDAY, JANUARY 29, 2013**

**THE PROPOSER IS RESPONSIBLE FOR MAKING THE NECESSARY CHANGES
AND MUST ACKNOWLEDGE RECEIPT OF ADDENDUM.**

1-10-13
DATE





ROBERT E. MARSHALL
SENIOR PROCUREMENT SPECIALIST
CHATHAM COUNTY

engineer may identify additional trees within the project limits that must be removed in the interest of safety and/or maintenance. In either case, the contractor shall remove such trees at the direction of the engineer at no additional cost to the County.


17. **GRADED AGGREGATE BASE**

Only granite is approved for use as a graded aggregate base. Limerock and recycled or crushed concrete are not approved base materials for this project.

STATE	PROJECT NUMBER	SHEET NO.	TOTAL SHEETS
GA.			

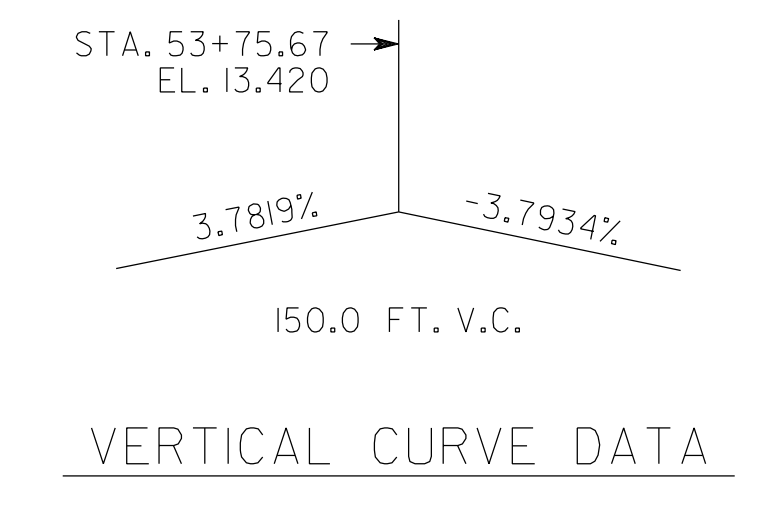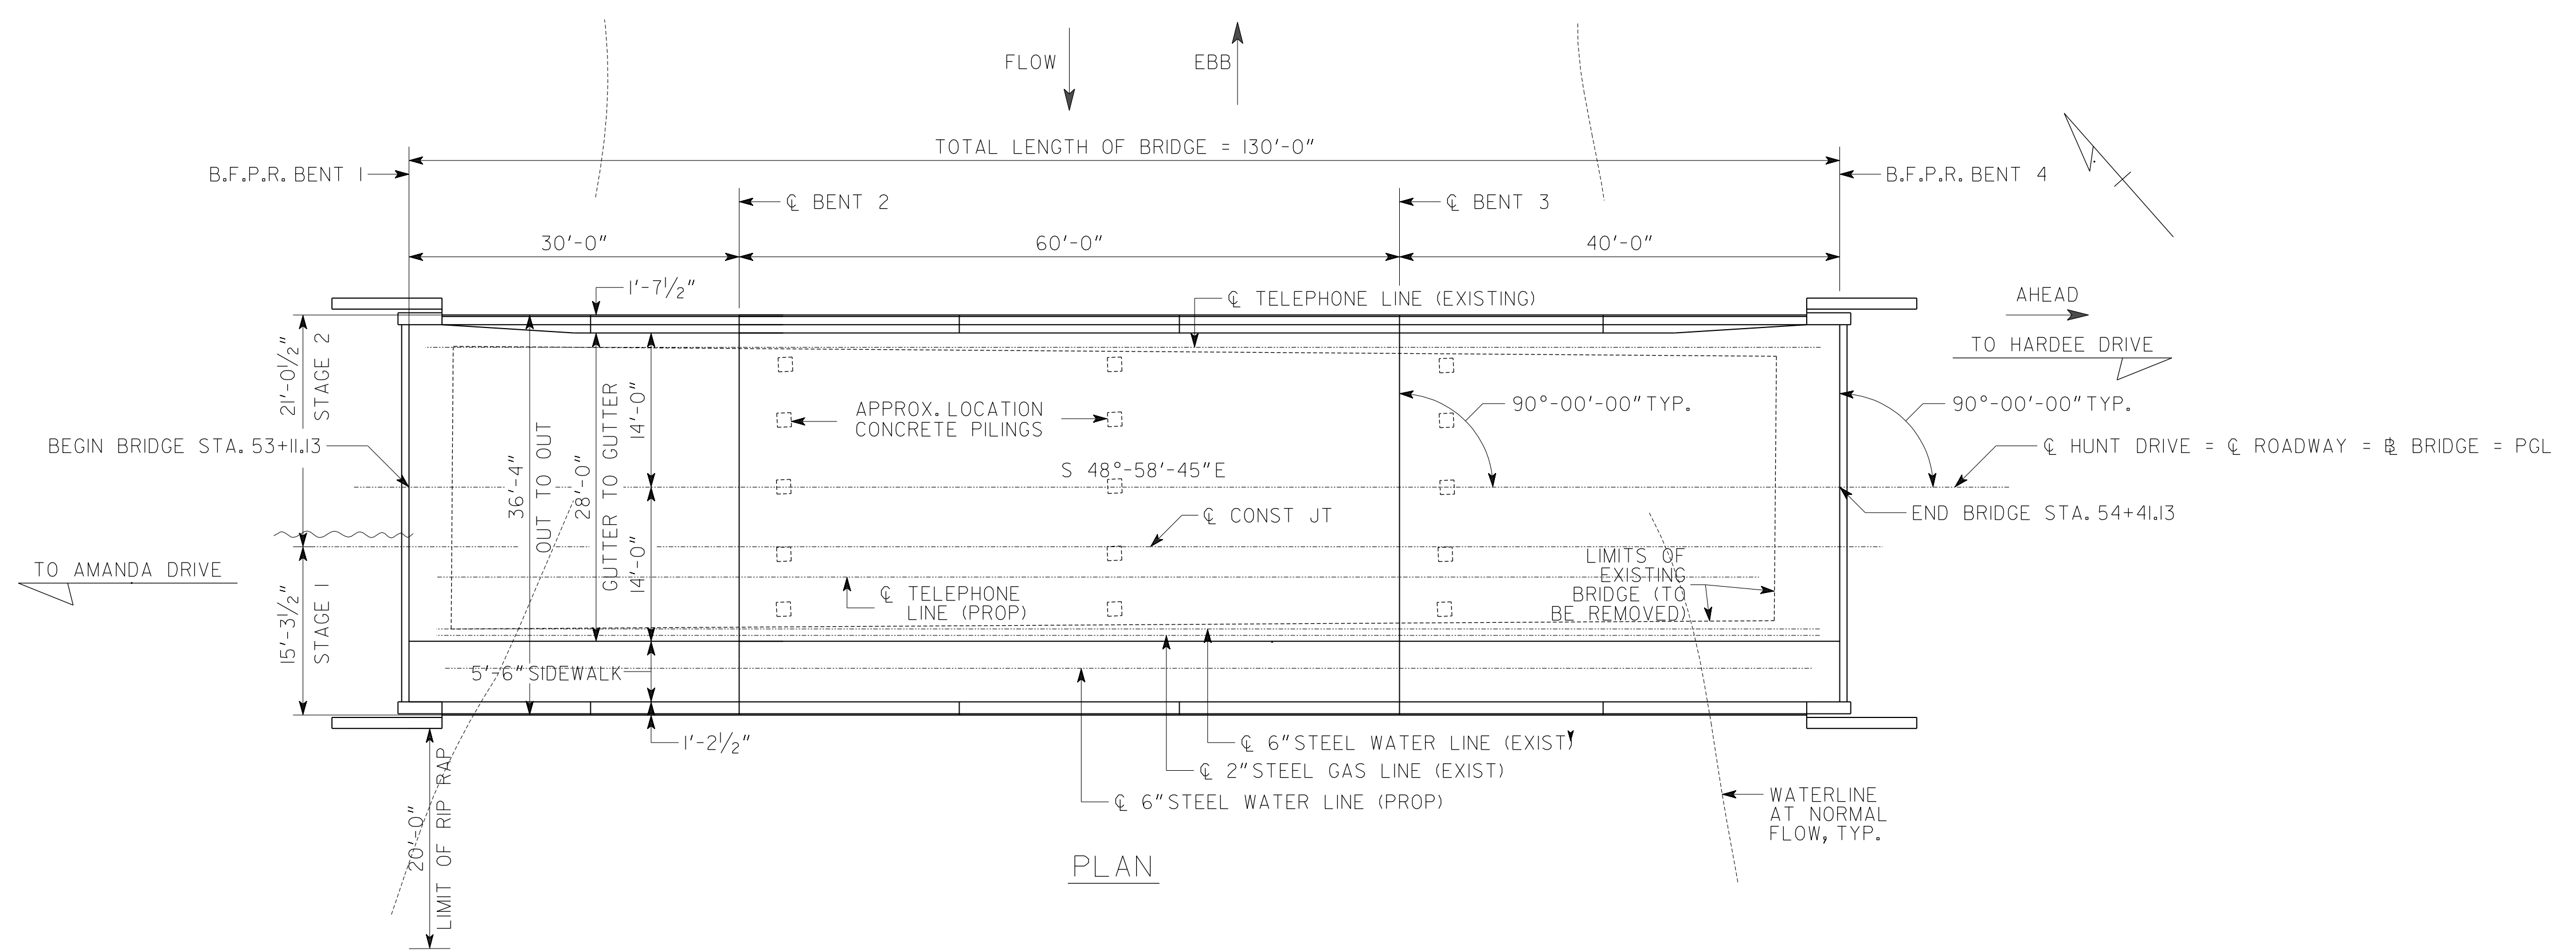

** STATIONS AND ELEVATIONS ARE ALONG PROFILE GRADE LINE AT THE INTERSECTION OF PROFILE GRADE LINE AND B.F.P.R. OR ϕ BENTS.

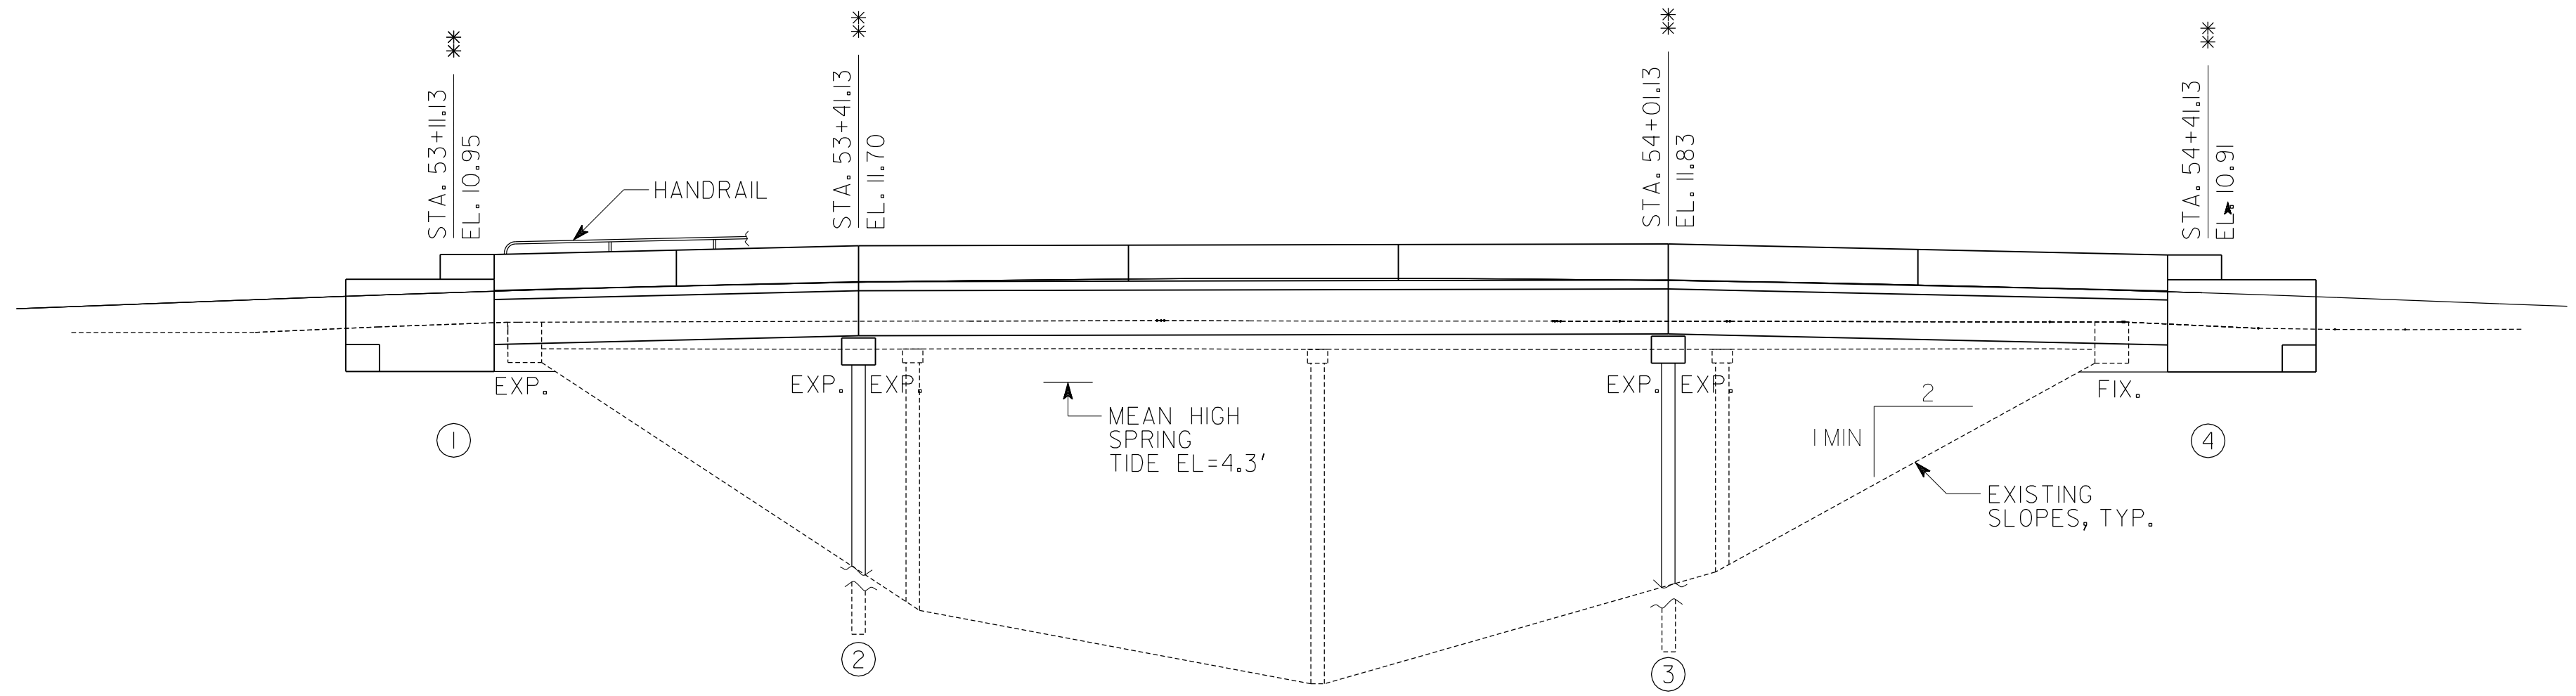


ELEVATION

BRIDGE NO. 1

RS&H
 IMPROVING YOUR WORLD
 730 PEACHTREE STREET SUITE 430 ATLANTA, GEORGIA 30308
 PHONE: (678) 528-7200 FAX: (404) 347-9522 www.rsandh.com

CHATHAM COUNTY
 DEPARTMENT OF TRANSPORTATION
 PLAN AND ELEVATION
 HUNT DRIVE OVER MOON RIVER TRIBUTARY
 CHATHAM CO.
 SCALE: NONE AUGUST 2012

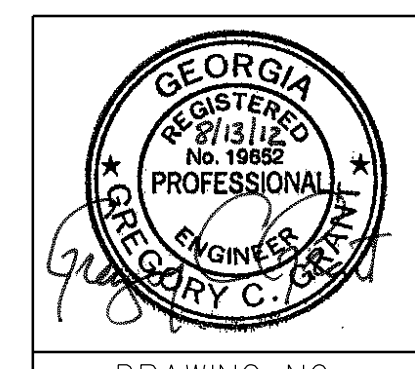

DRAWING NO. 35-001
 BRIDGE SHEET 1 OF 15

BY	REVISIONS	DATE

DESIGNED GCG	CHECKED RGW	REVIEWED
DRAWN HLH	DESIGN GROUP	APPROVED