

CHATHAM COUNTY PURCHASING DEPARTMENT

ADDENDUM NO. 4 TO BID NO. 13-0118-4

FOR: TURNER'S CREEK BOAT RAMP IMPROVEMENTS

PLEASE SEE THE FOLLOWING FOR ADDITIONS, CLARIFICATIONS AND/OR CHANGES:

1. See attached additional Responses to Questions Received. (1 sheet)
2. See attached Exhibit of the "Turner's Creek Boat Ramp Improvements - Permitted Construction Limit" (1sheet)

**THE BID OPENING REMAINS:
2PM, WEDNESDAY, FEBRUARY 26, 2014.**

2-18-14
DATE




ROBERT E. MARSHALL
SENIOR PROCUREMENT SPECIALIST
CHATHAM COUNTY

Turner's Creek Bid Addendum #4

1. How is it anticipated that the approximate 490 CY of granular backfill be placed, compacted, and tested underwater for the push slab method of the boat ramp?
The means and methods for construction and installation of the ramp, subgrade and associated appurtenances are to be determined by the Contractor, including the use of temporary/permanent cofferdams, sheet walls, rock dams, etc., to establish and maintain the fill material and ramp slab integrity provided these methods are installed within the permitted impact areas. An exhibit depicting the permitted impact areas, both permanent and temporary, has been included with this addendum for consideration during the bidding process.

Included with this Addendum:

1. Exhibit of the "Turner's Creek Boat Ramp Improvements – Permitted Construction Limit"

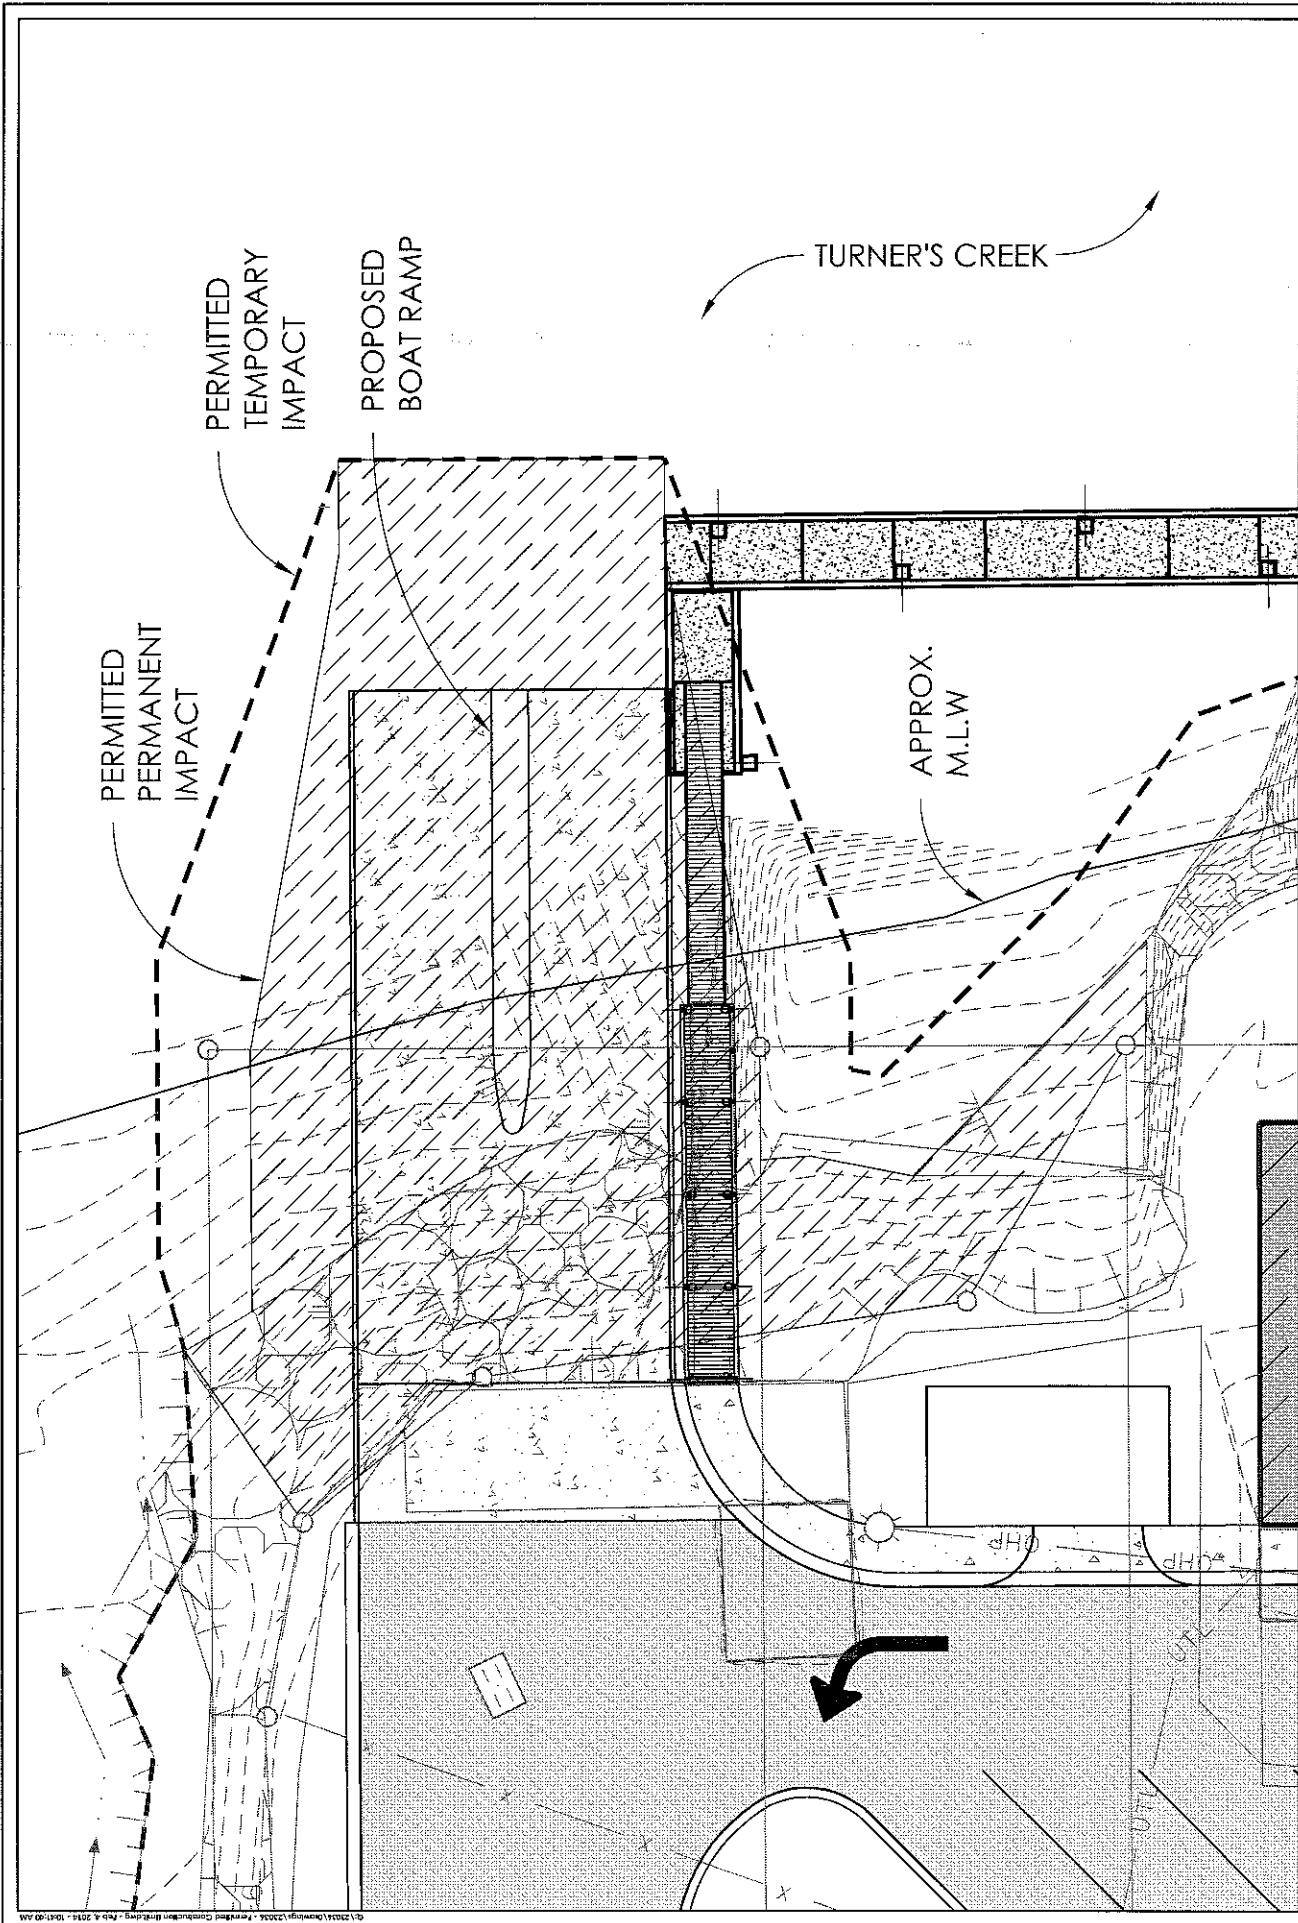

PROPOSED ACTIVITY:
TURNER'S CREEK BOAT RAMP IMPROVEMENTS

PROJECT LOCATION:
CHATHAM COUNTY, GA

OWNER:
BOARD OF COMMISSIONERS OF CHATHAM COUNTY

TURNER'S CREEK BOAT RAMP IMPROVEMENTS
PERMITTED CONSTRUCTION LIMIT

DATE: FEB. 4, 2014
JOB NO.: J-23036

SCALE: 1" = 20'
DATUM: -

SHEET 1 OF 1

THOMAS & HUTTON
50 PARK OF COMMERCE WAY • PO BOX 2727
SAVANNAH, GA 31402-2727 • 912.234.5300
www.thomasandhutton.com

COPYRIGHT © 2014 THOMAS & HUTTON

© 2014 Thomas & Hutton, Inc. All Rights Reserved. No part of this drawing may be reproduced without the written permission of Thomas & Hutton, Inc.