

CHATHAM COUNTY PURCHASING DEPARTMENT

ADDENDUM NO. 2 TO 11-3-2-4

FOR: Tatemville Community Center Expansion

PLEASE SEE THE FOLLOWING FOR ADDITIONS, CLARIFICATIONS AND/OR CHANGES:

SEE ATTACHED TWO (2) SHEETS WHICH INCLUDE CLARIFICATIONS, CHANGES, AND SUPPLEMENTAL DOCUMENT: SD3

NOTE: THIS WILL BE THE FINAL ADDENDUM FOR THIS PROJECT AND NO FURTHER QUESTIONS WILL BE ACCEPTED.


BIDS REMAIN DUE: 2PM, WEDNESDAY, NOVEMBER 3, 2010.

THE BIDDER IS RESPONSIBLE FOR MAKING THE NECESSARY CHANGES AND MUST ACKNOWLEDGE RECEIPT OF ADDENDUM.

10-29-10
DATE



ROBERT E. MARSHALL
SENIOR PROCUREMENT SPECIALIST
CHATHAM COUNTY

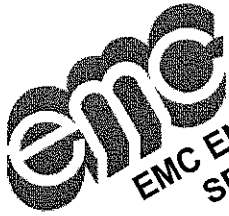

**EMC ENGINEERING
SERVICES, INC.**

23 East Charlton Street (31401)
P.O. Box 8101
Savannah, Georgia 31412

Phone (912) 644-3200

Fax (912) 233-4580

E-mail - dan_fischer@emc-eng.com

• **Environmental**

• **Marine**

• **Civil**

October 28, 2010

Tatemville Community Center Expansion Addendum #2

Drawings


- 2.1 **Sheet C2:** Relocate two existing handicap parking signs and remove/replace wooden bollards adjacent to existing handicap parking. Remove 6 LF of existing handrail to accommodate new sidewalk.
- 2.2 **Sheet C3:** Convert one standard 9ft parking stall to a 13ft handicap space with striping and signage. This will require adding 4ft of asphalt paving to the existing parking bay. Add a 4ft wide by 24ft long section of sidewalk adjacent to and flush with the existing handicap spaces. Refer to SD3 for new configuration.
- 2.3 **Sheet C4:** Infiltration trench along the west wall of the addition shall be wrapped with impermeable liner on both sides and bottom (rather than building side only per the detail).
- 2.4 **Sheet C6:** Contractor shall install 140 LF of Type B silt fence along the edge of lake at the floodplain mitigation area.

Attached and/or Supplemental Documents

SD3. Dated 10.28.2010

End of Addendum 2

O:\2010\PI\100012 Tatemville Comm Ctr\dwg\100012C_B01.dwg, 10/28/2010 4:03:36 PM, Adobe.PDF

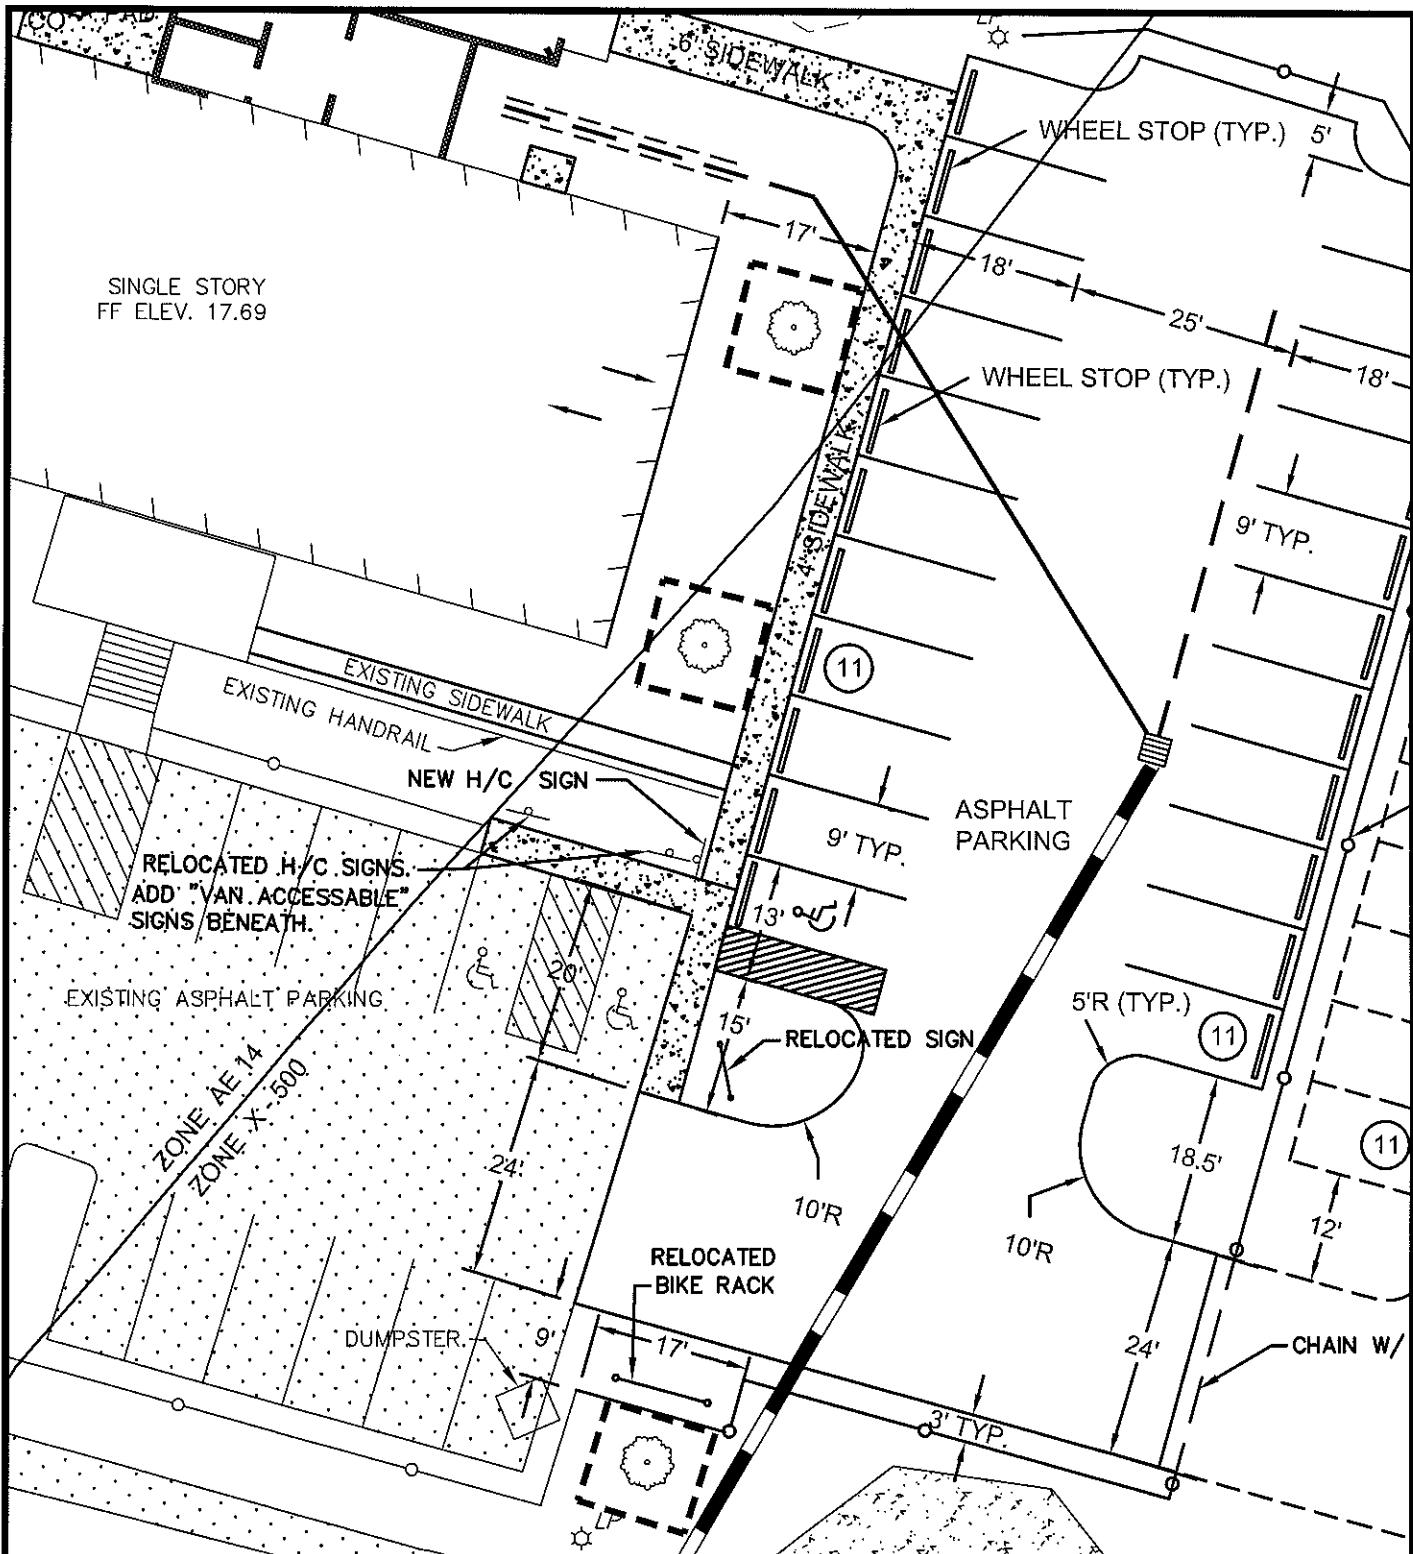

EMC ENGINEERING SERVICES, INC.



POST OFFICE BOX 8101
 23 EAST CHARLTON STREET
 SAVANNAH, GEORGIA 31412
 PHONE: (912) 644-3200
 FAX: (912) 233-4580
 savannah@emc-eng.com

ALBANY, ATLANTA, AUGUSTA, BRUNSWICK,
 COLUMBUS, STATESBORO, AND VALDOSTA

**ADDENDUM # 2 - SD3
 TATEMVILLE COMMUNITY CENTER**

SAVANNAH, CHATHAM COUNTY, GA

Prepared for:
 CHATHAM COUNTY

PROJECT NO.:	_____
DRAWN BY:	DWF
DESIGNED BY:	DWF
SURVEYED BY:	_____
SURVEY DATE:	_____
CHECKED BY:	DWF
SCALE:	1" = 20'
DATE:	10/28/10