

CHATHAM COUNTY PURCHASING DEPARTMENT

ADDENDUM NO. 1 TO 16-0030-4

FOR: GROVE POINT ROAD RESURFACING


PLEASE NOTE THE FOLLOWING ADDITIONS AND/OR CHANGES:

1. Replace current Bid Sheet with the attached *revised* Bid Sheet.
2. Replace current Typical Section 1 sheet with the attached *revised* Typical Section 1 sheet.
3. Deep Patching quantity has increased to 2500.
4. GAB is going from a unit of TN to SY. Line item 310-5080 now reads as it should with the unit as SY and the correct quantity reflecting SY and not TN.
5. Line item 402-1812 has been added for leveling.
6. Line item 402-3101 has been replaced with 402-3102 RECYCLED ASPH CONC 9.5 MM SUPERPAVE, TYPE II, BLEND 1, INCL BITUM MATL & H LIME. The quantity has been changed to 1400 TN.
7. Line item 402-3190 has been replaced with 402-4012 making the 19 MM paid by the SY and not by the TN. Quantities have been adjusted to reflect the SY unit.
8. Line item 413-1000 has been added for the tack placed between the leveling course and surface course.
9. Areas to be patched have been marked.

BIDS REMAIN DUE BY **2:00 PM, TUESDAY, MAY 3, 2016.**

THE BIDDER IS RESPONSIBLE FOR MAKING THE NECESSARY CHANGES AND MUST ACKNOWLEDGE RECEIPT OF ADDENDUM.

4/29/16
DATE



ROBERT E. MARSHALL
SENIOR PROCUREMENT SPECIALIST
CHATHAM COUNTY

PAVEMENT RESURFACING
GROVE POINT ROAD
BID SHEET


ITEM NO.	ITEM DESCRIPTION	UNIT	QUANTITY	UNIT PRICE	TOTAL
150-1000	TRAFFIC CONTROL	LS	1		
163-0232	TEMPORARY GRASSING	AC	1.5		
163-0240	MULCH	TN	8		
210-0100	GRADING COMPLETE	LS	1		
231-1000	DEEP PATCHING	SY	2,500		
310-5080	GR AGGR BASE CRS, INCL MATL	SY	2,300		
402-1812	RECYCLED ASPH CONC LEVELING, INCL BITUM MATL & H LIME	TN	1,300		
402-3102	RECYCLED ASPH CONC 9.5 MM SP, TP II, BLEND 1, INCL BITUM MATL & H LIME	TN	1,400		
402-4012	2 IN RECYCLED ASPH CONC 19 MM SP, GP 1 OR 2, INCL BITUM MATL & H LIME	SY	2,300		
413-1000	BITUM TACK COAT	GL	1,100		
424-5107	SINGLE SURFACE TRTMT, STN SIZE 7, GP 2 ONLY	SY	17,500		
500-9999	CLASS B CONC, BASE OR PAVEMENT WIDENING	CY	100		
611-8050	ADJUST MANHOLE TO GRADE	EA	1		
636-1020	HIGHWAY SIGNS, TP 1 MATL, REFL SHEETING, TP 11	SF	30		
636-2070	GALV STEEL POSTS, TP 7	LF	60		
652-5451	SOLID TRAFFIC STRIPE, 5 IN, WHITE	LF	15,400		
652-5452	SOLID TRAFFIC STRIPE, 5 IN, YELLOW	LF	10,400		
652-6502	SKIP TRAFFIC STRIPE, 5 IN, YELLOW	LF	2,400		
654-1001	RAISED PVMT MARKERS, TP 1	EA	150		
654-1002	RAISED PVMT MARKERS, TP 2	EA	10		
700-6910	PERMANENT GRASSING	AC	1.5		
700-7000	AGRICULTURAL LIME	TN	3		
700-8000	FERTILIZER MIXED GRADE	TN	4		
700-8100	FERTILIZER NITROGEN CONTENT	LB	310		
Carry item totals to two decimal places, round off total bid to whole dollar.				Total	

Name/ Title _____ Company _____

Address _____ Phone/ Fax Numbers _____

E-mail _____

TYPICAL SECTION 1

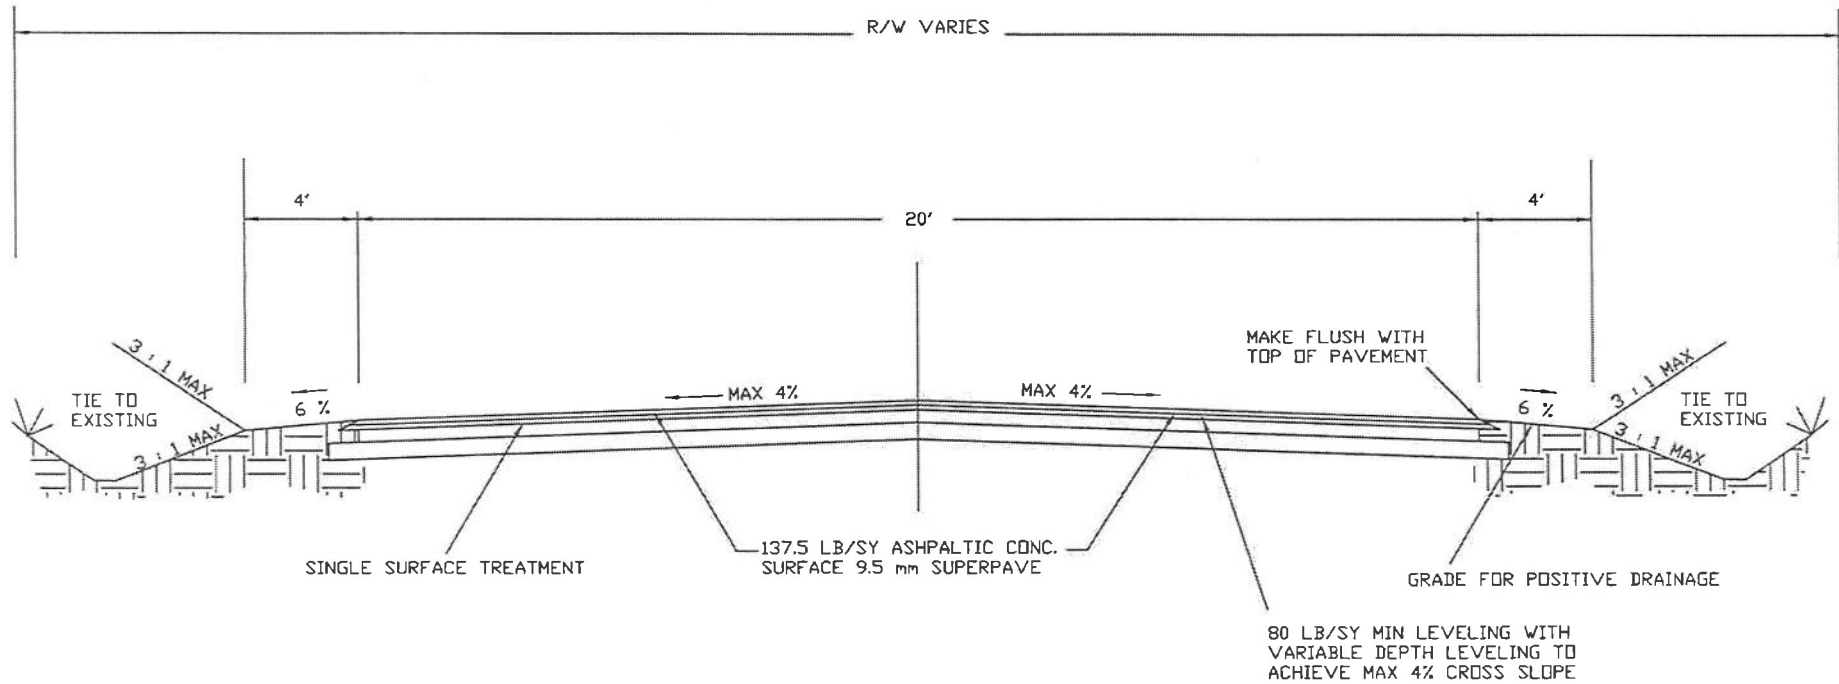

NOTES

1. THE CONSTRUCTION SHALL BE DONE IN ACCORDANCE WITH THE GEORGIA DEPARTMENT OF TRANSPORTATION'S STANDARD SPECIFICATIONS FOR CONSTRUCTION OF TRANSPORTATION SYSTEMS (2013 EDITION), STANDARDS AND CONSTRUCTION DETAILS.
2. SHOULDERS ARE TO BE GRADED BACK 4 FEET AT 6% AS SHOWN OR TO THE TOP OF DITCH FORESLOPE.

GROVE POINT ROAD RESURFACING

CHATHAM COUNTY
DEPARTMENT OF ENGINEERING

SCALE: N.T.S.
DATED: MARCH 2016

