


**GREEN LINEN**  
ARCHITECTURE  
Savannah, Georgia · www.greenlinenarch.com

LIVE OAK PUBLIC LIBRARY

GARDENCITY

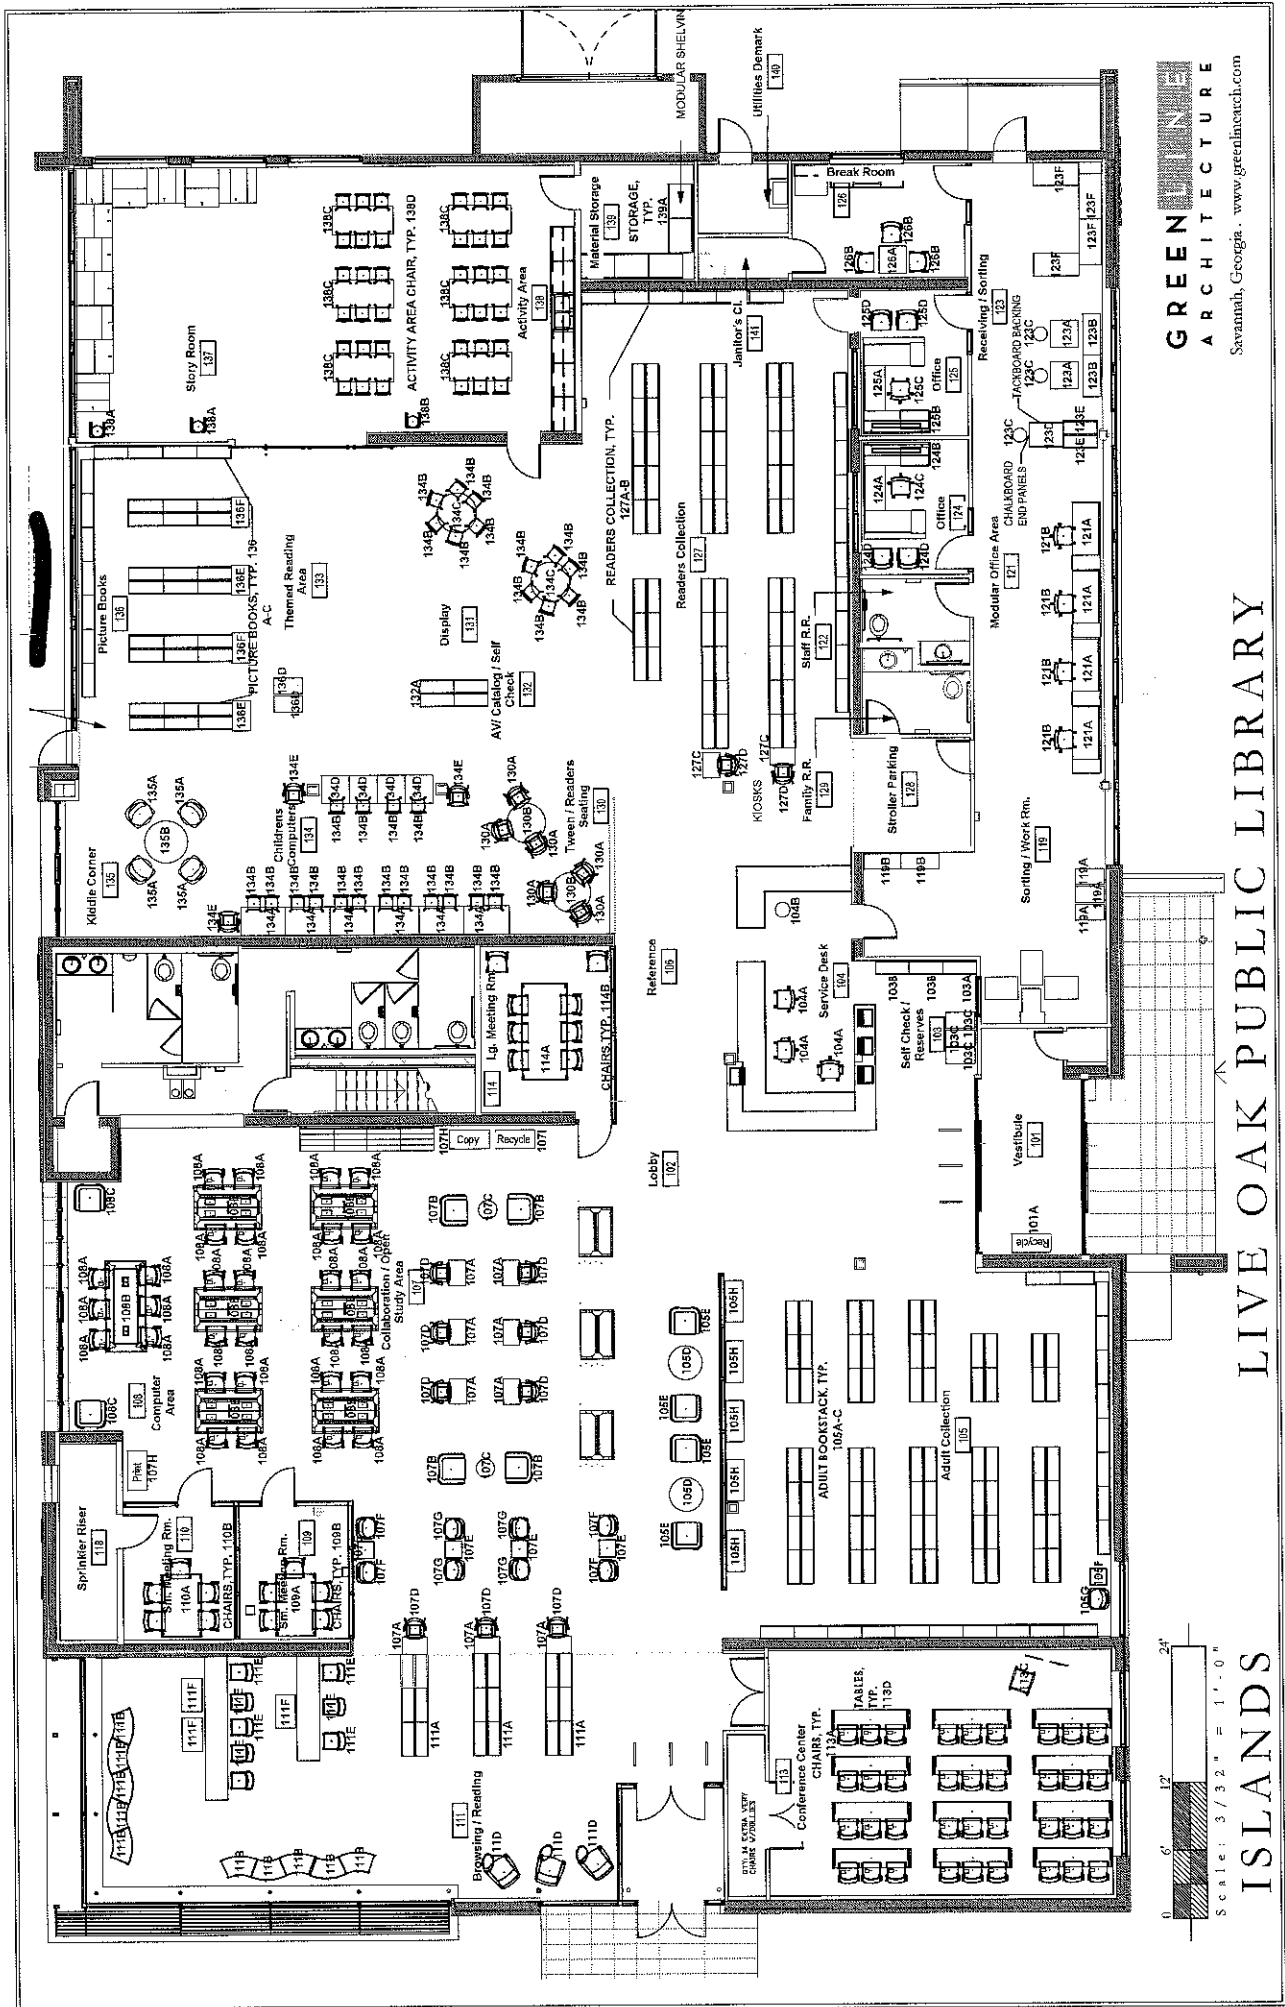

**GREEN ARCHITECTURE**  
Savannah, Georgia · www.greeninterarch.com

**LIVE OAK PUBLIC LIBRARY**

**ISLANDS**  
Scale: 3/32" = 1'-0"